

- FEASIBILITY
- PLANNING
- BUILDING REGULATIONS
- CONSTRUCTION


Notes

Do not scale, use figured dimensions only.

All dimensions to be verified on site prior to the commencement of any work or the production of any shop drawing. All discrepancies to be reported to the Architect.

This drawing is to be read in conjunction with all related Architect's and Engineer's drawings and any other relevant information. It is the contractor's responsibility to ensure that all works are in compliance with Building Regulations.

This drawing is copyright of David Jenkins Design.

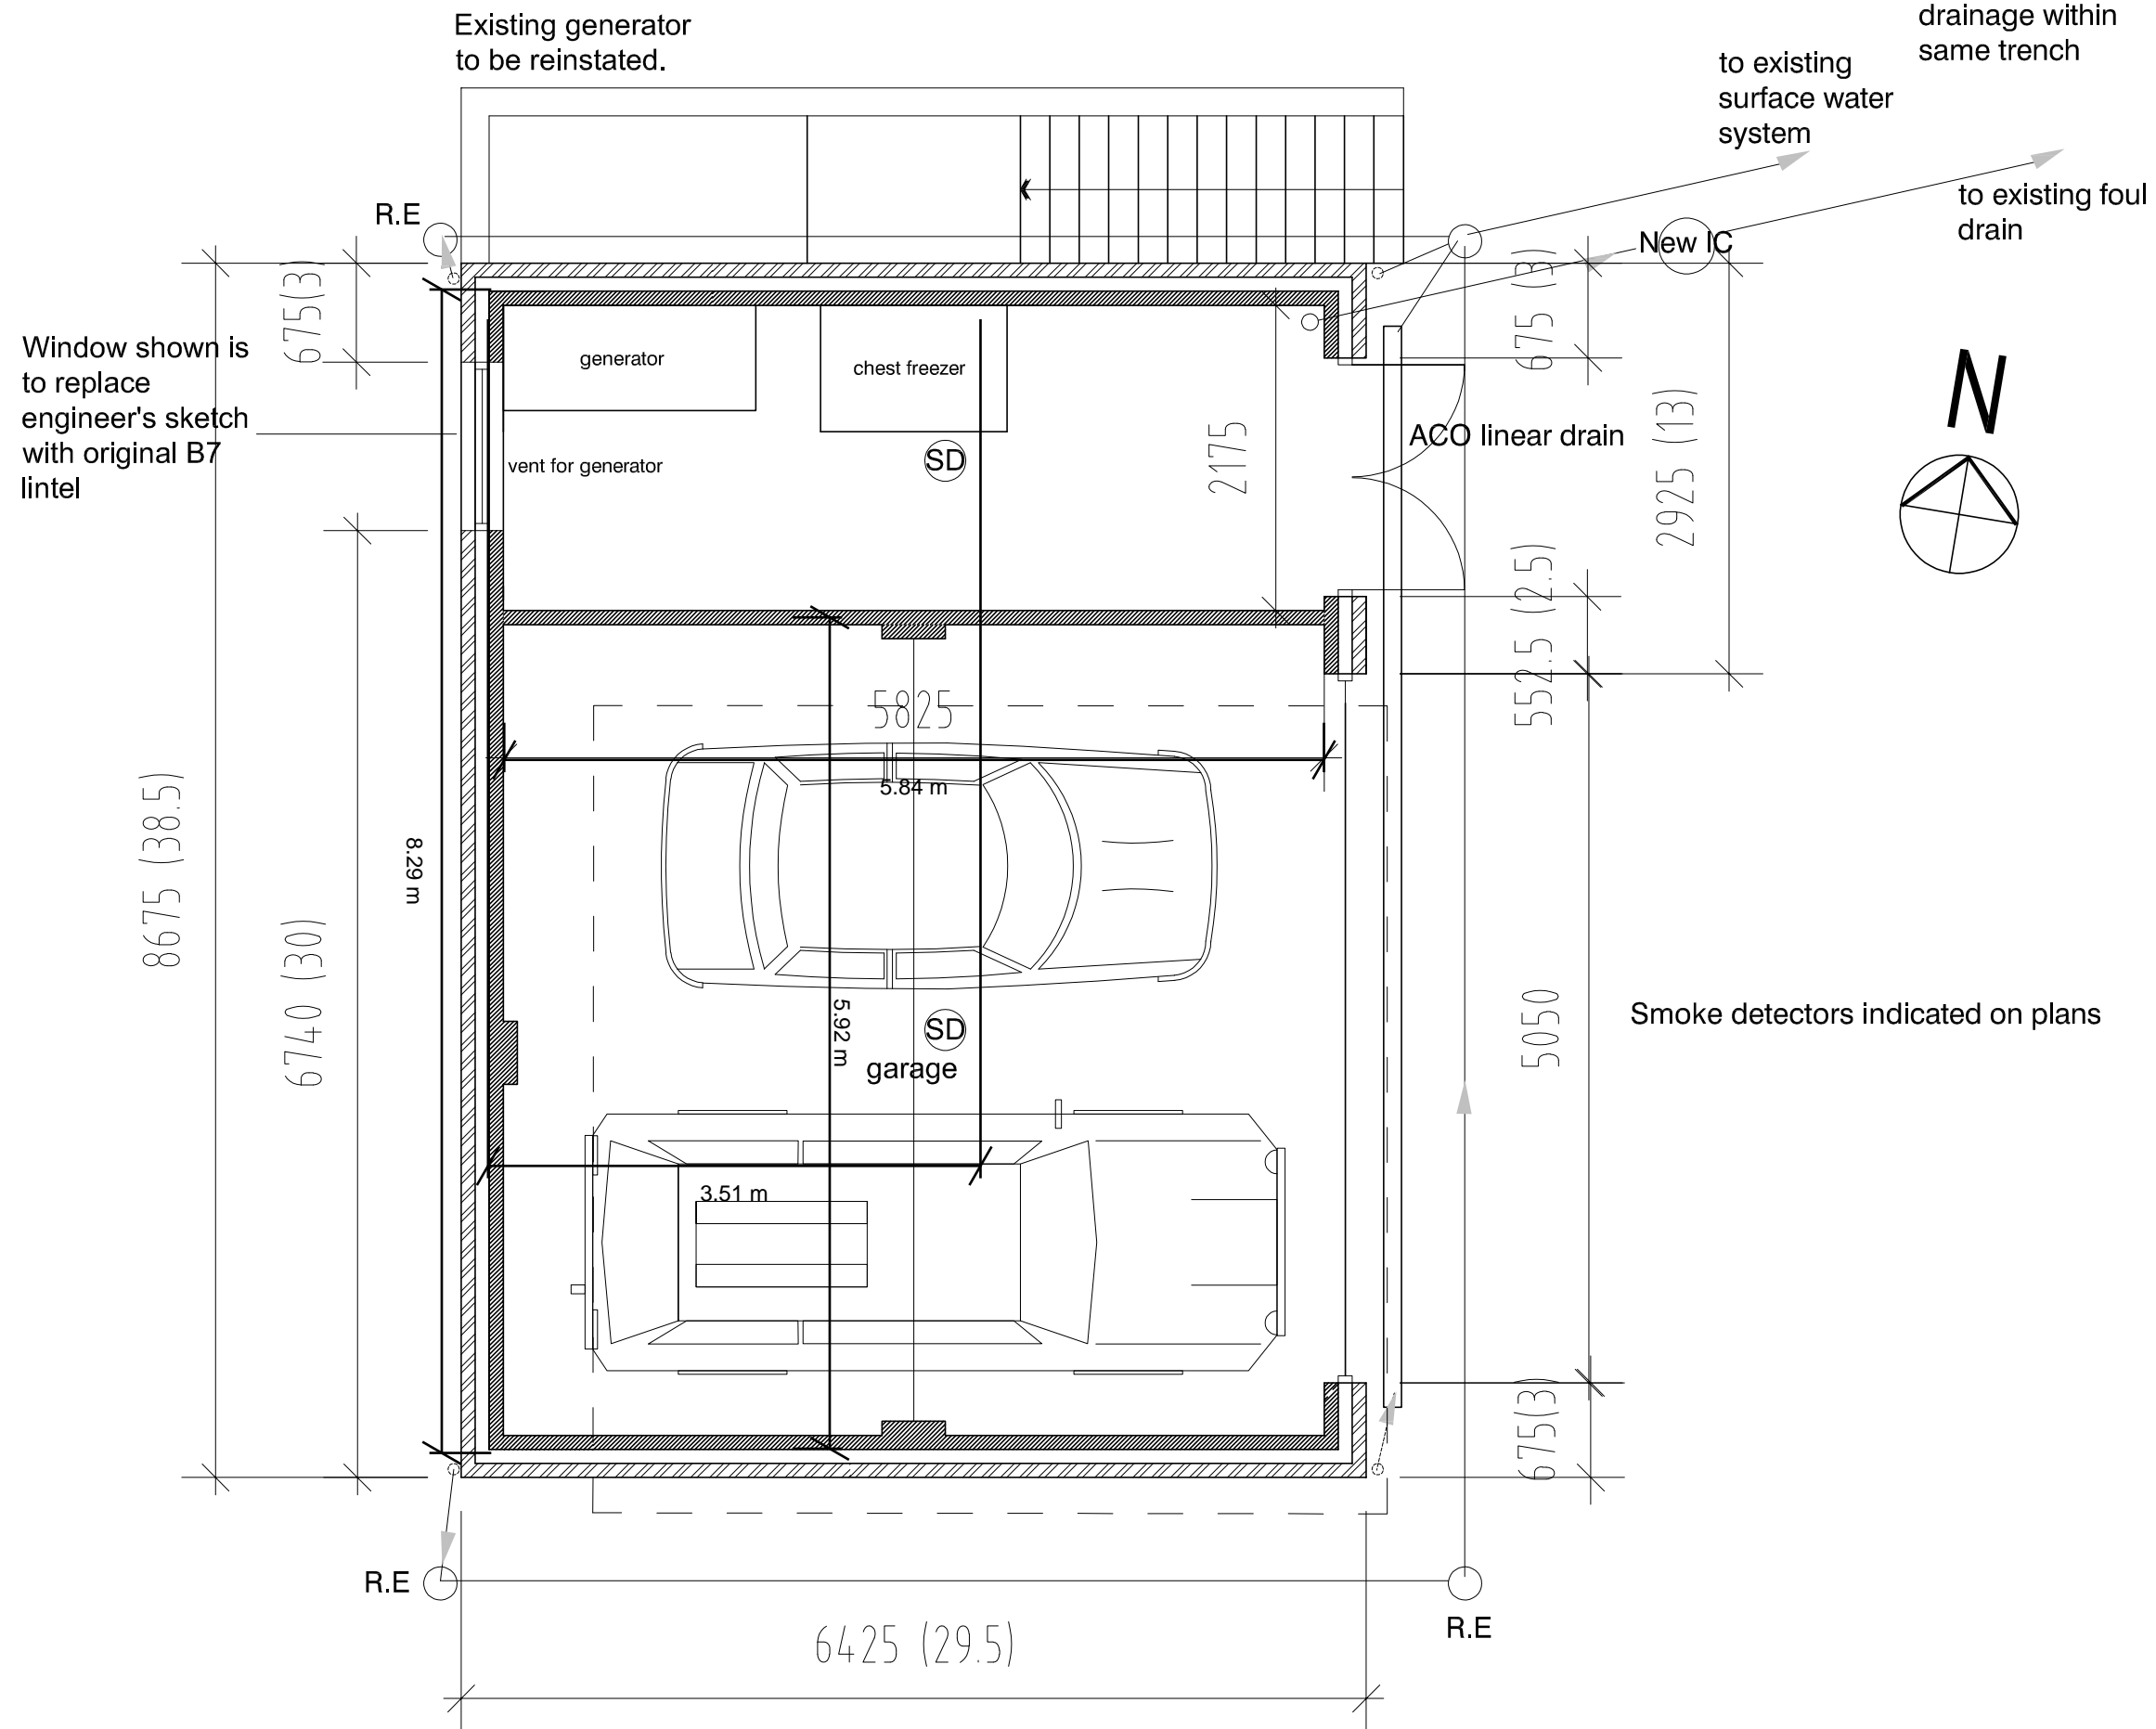

Date	Revision
L	
K	
J	
I	
H	
G	
F	
E	Include dimensions
D	
C	IC Repositioning
B	Addition of partition and plers
A	Drawings amended for client

Client MS J.DEVELIN AND MR Z.ISLAM

Project STANDED FARM  
 WEST HOATHLEY ROAD  
 EAST GRINSTEAD, WEST SUSSEX

Title GROUND FLOOR  
 PROPOSED

Date 03/18 Scales 1:50 @ A3 Dwg. No. 054/10 Rev. E

Ground

