

- SURVEY
- FEASIBILITY
- PLANNING
- BUILDING REGULATIONS
- CONSTRUCTION


Notes

Do not scale, use figured dimensions only.

All dimensions to be verified on site prior to the commencement of any work or the production of any shop drawing. All discrepancies to be reported to the Architect.

This drawing is to be read in conjunction with all related Architect's and Engineer's drawings and any other relevant information. It is the contractors responsibility to ensure that all works are in compliance with Building Regulations.

This drawing is copyright of David Jenkins Design.

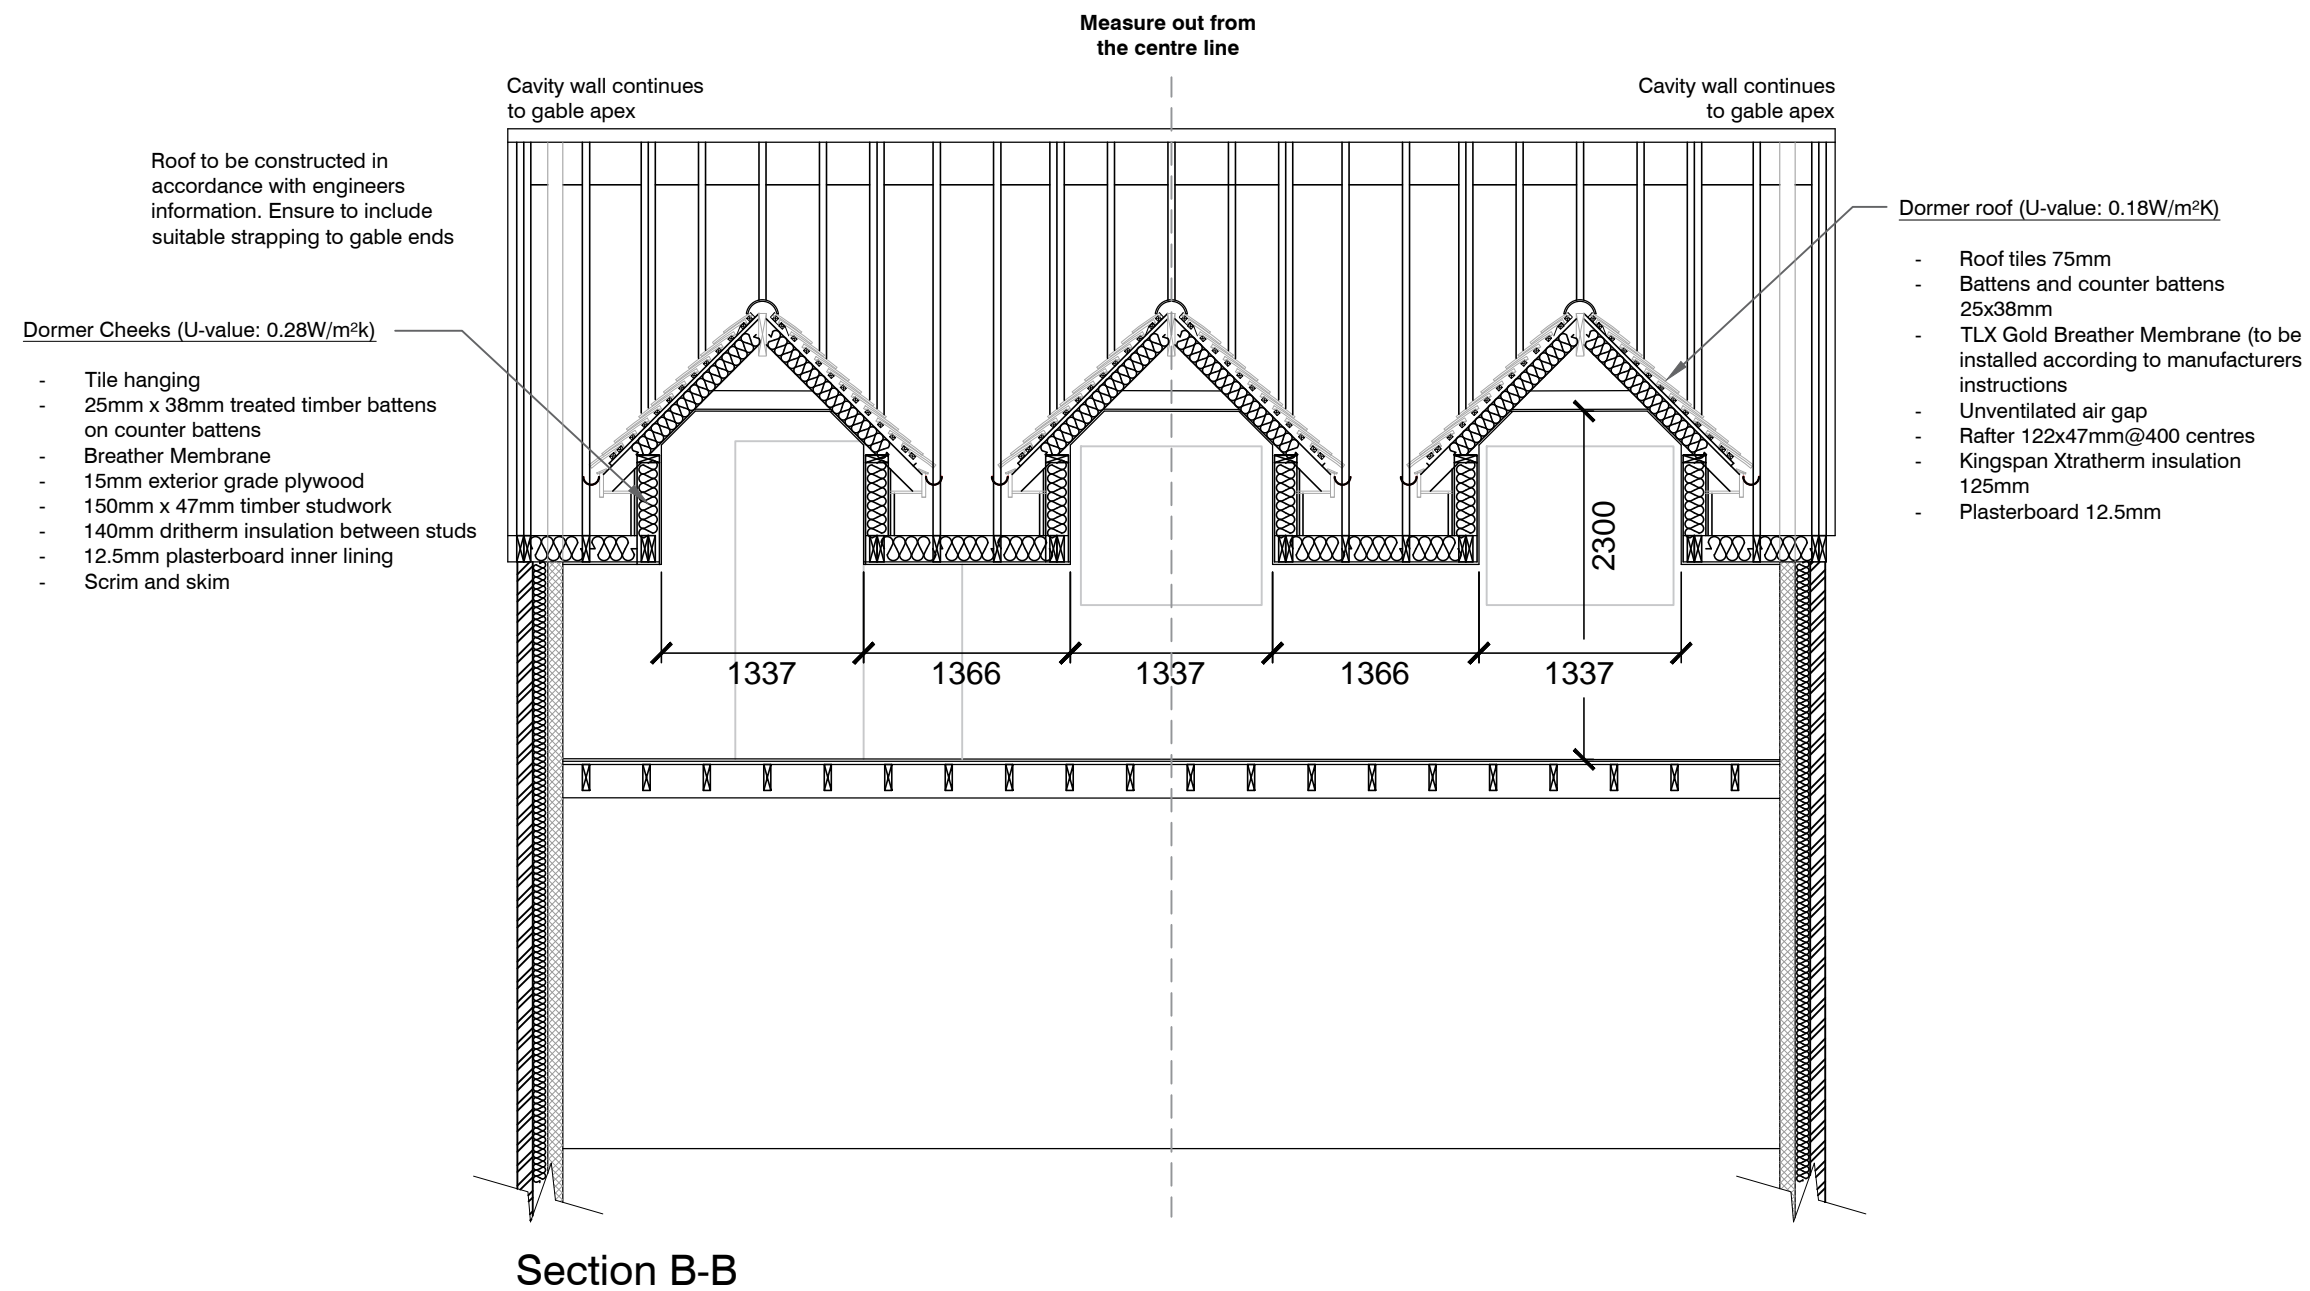

Date	Revision
L	
K	
J	
I	
H	
G	
F	
E	
D	
C	
B	
A	

Client MS J. DEVELIN & MR Z. ISLAM

Project STANDEN FARM
WEST HOATHLY ROAD, EAST GRINSTEAD
WEST SUSSEX, RH19 4NE

Title SECTION B-B
PROPOSED

Date	Scales	Dwg. No.	Rev.
08/18	1:50 @ A3	054/14	-

